


Copyright 2022. All rights reserved-no part of this document may be reproduced in any form without permission of Klar and Klar Architects, Inc.

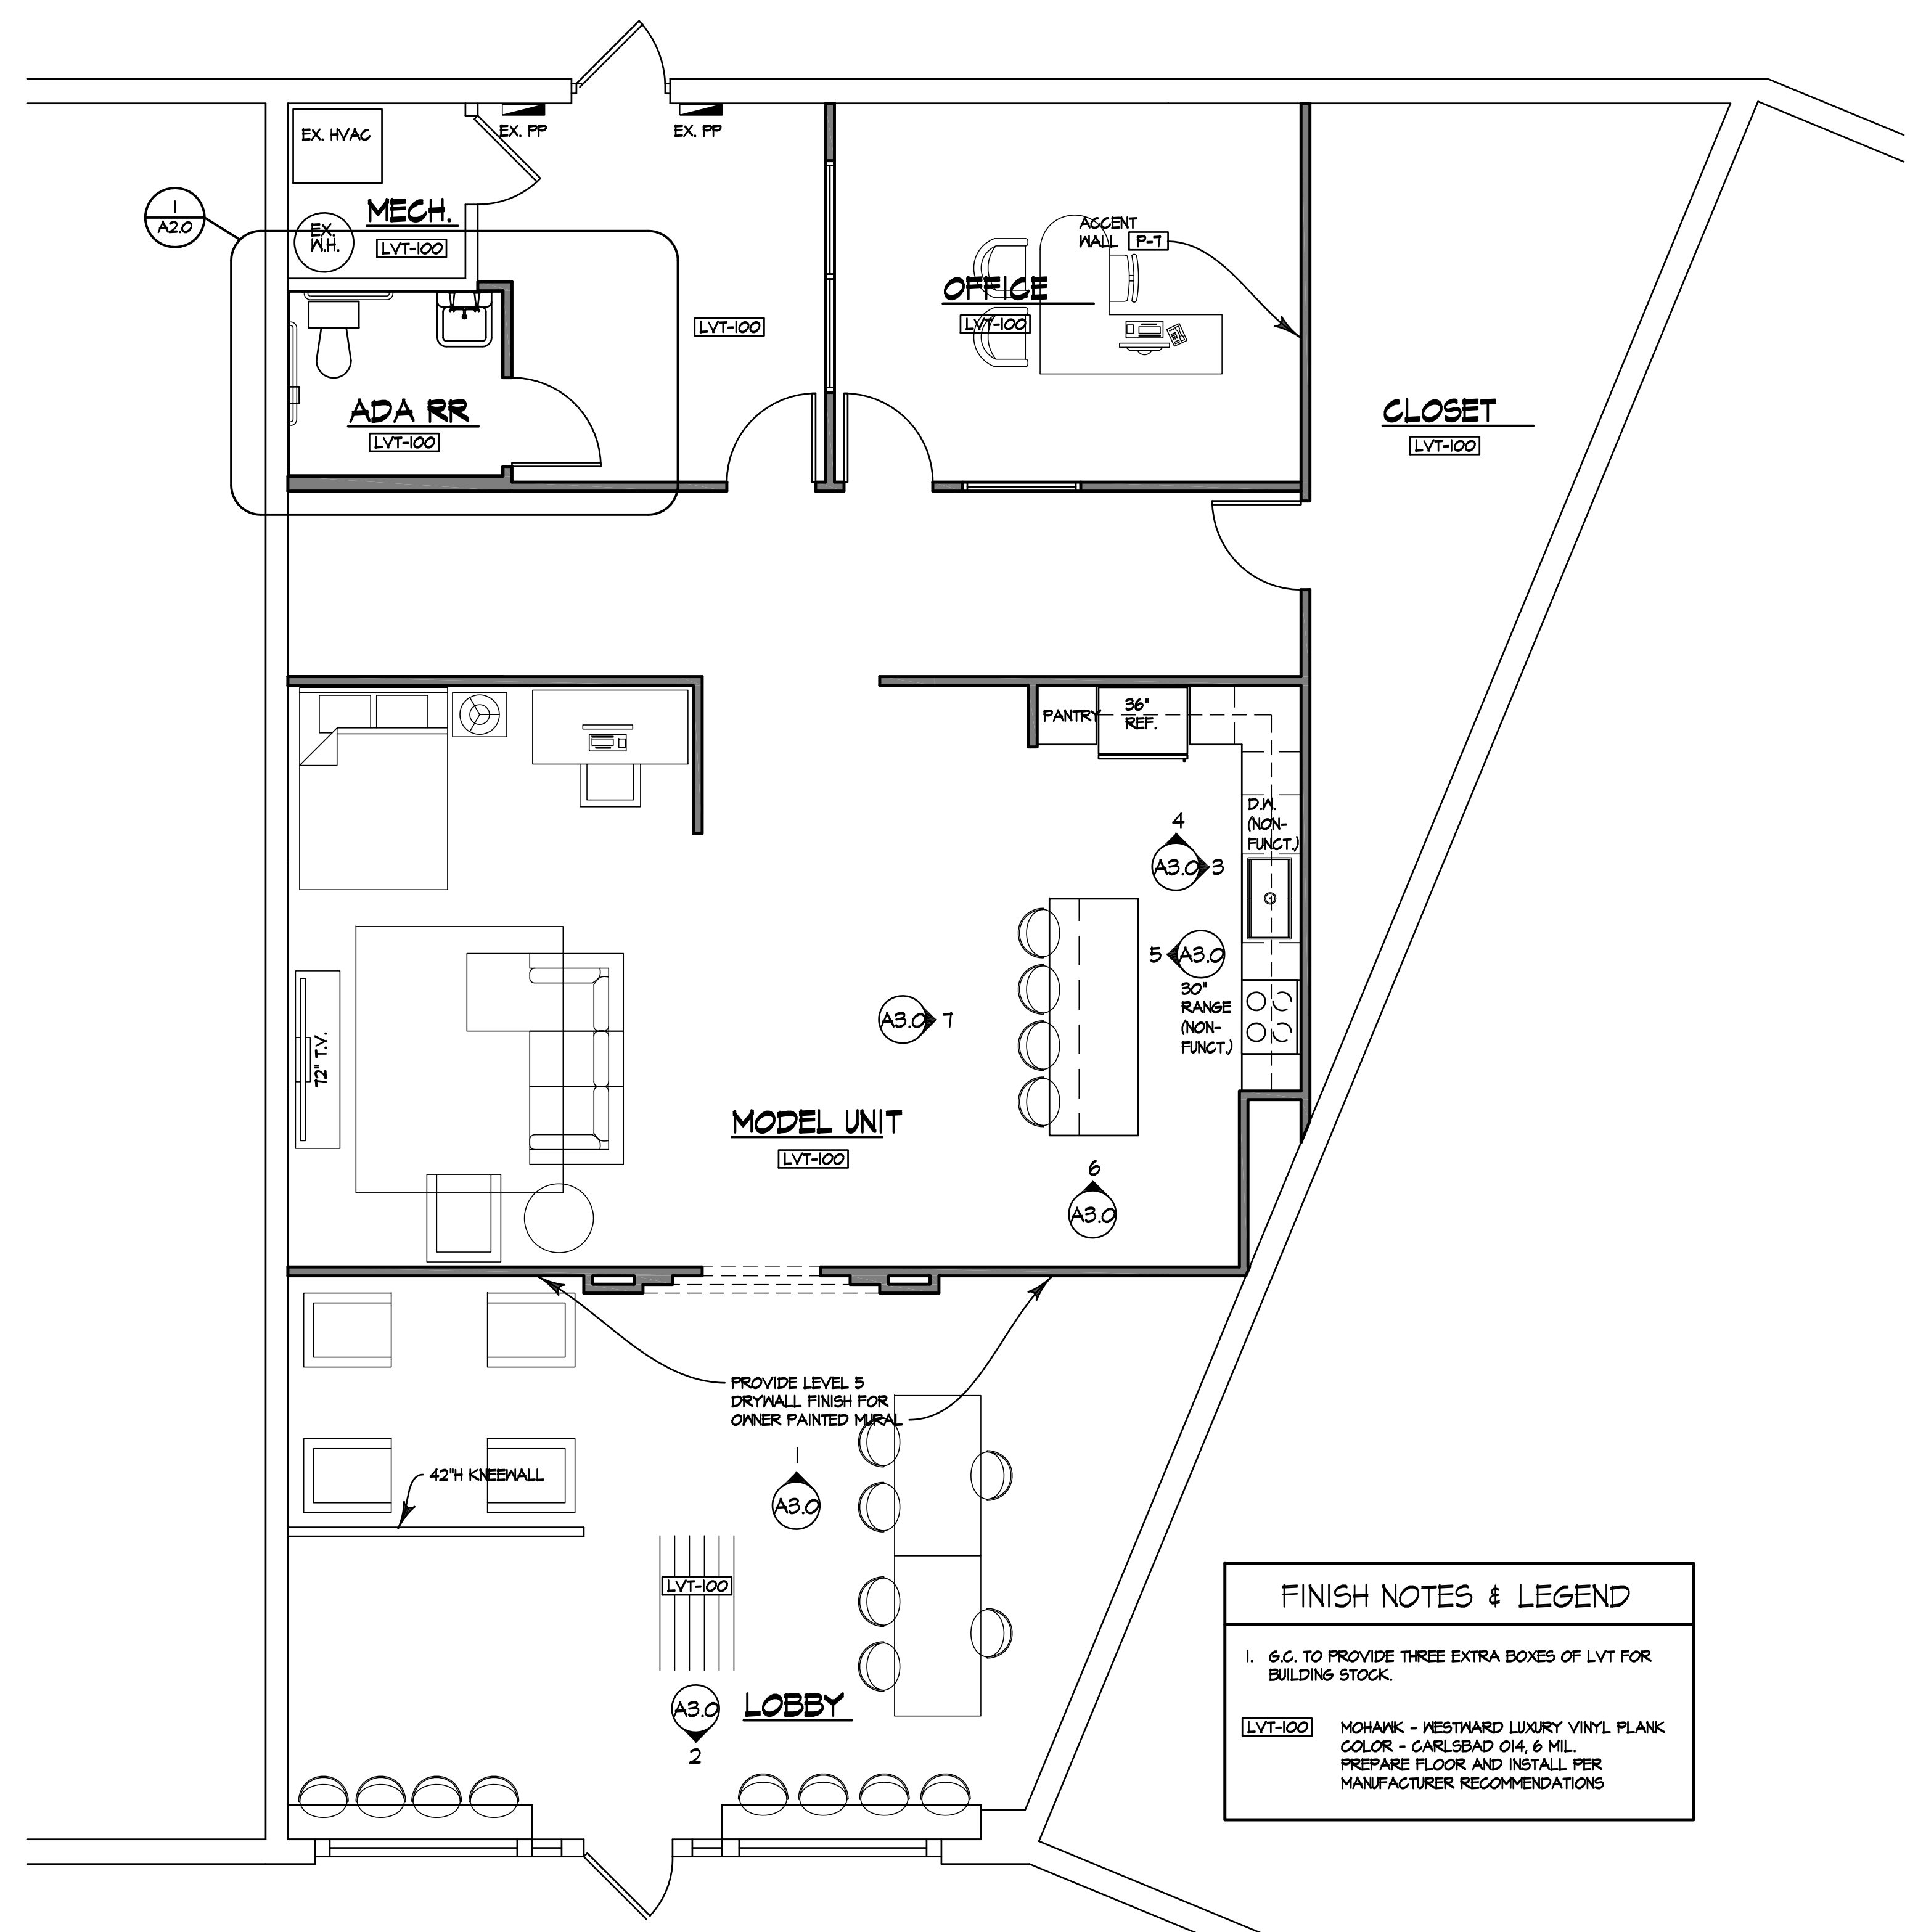

FINISH NOTES & LEGEND

1. G.C. TO PROVIDE THREE EXTRA BOXES OF LVT FOR BUILDING STOCK.

LVT-100 MOHAWK - WESTWARD LUXURY VINYL PLANK COLOR - CARLSBAD 014, 6 MIL. PREPARE FLOOR AND INSTALL PER MANUFACTURER RECOMMENDATIONS

FLOOR PLAN
 1/4" = 1'-0"

revision	by

klar and klar
 architects + interior designers

COVE BEND MARKETING OFFICE
 2020 BEARSS AVENUE
 TAMPA, FL 33613

www.klarklar.com

28473 us 19 n
 suite 602
 clearwater, fl 33761
 727-799-5420

American Institute of Architects
 member firm

- Roberta S. Klar
- Steven L. Klar
- Tim G. Knowles
- Kristina F. Novisk

AA 0002321

Preliminary
 Permitting Set
 Construction Set

Project No.: 22K24-01

Date: 7/1/2022

Drawn: EP

Sheet:

A1.0