


Exist. Floor Plan  
SCALE: 3/16" = 1'-0"

ALUM. FENCE PER OWNER  
SUBMIT INSTALLATIONS SPECS TO  
ARCHITECT LISTED ON PLANS PRIOR  
TO INSTALLATIONS

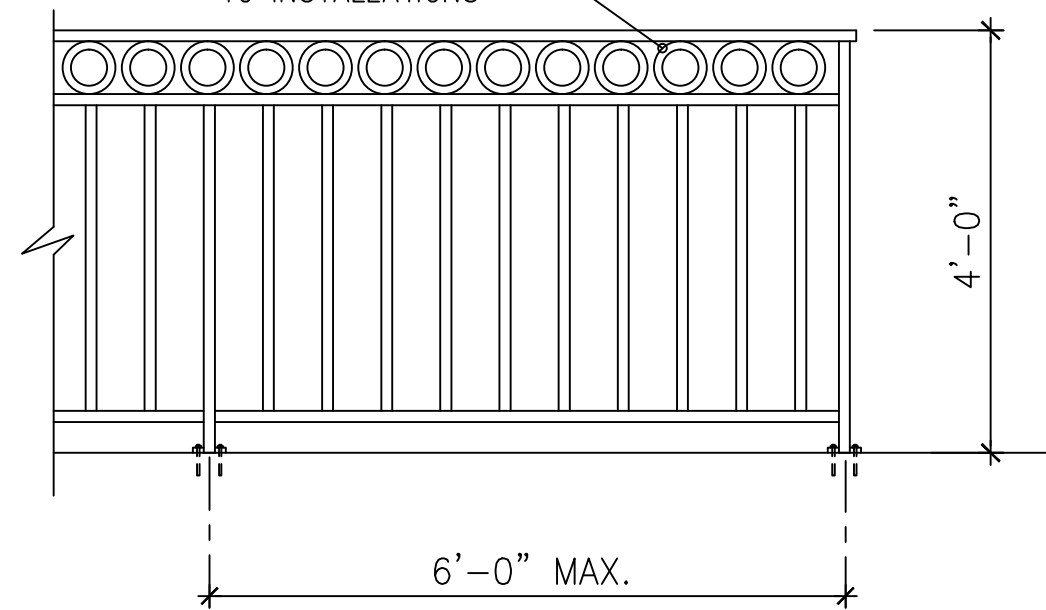

Fence Details  
SCALE: 1/4" = 1'-0"


LEGEND

- EXISTING EMERGENCY LIGHTING
- EXISTING LIGHTED EXIT SIGN
- EXISTING FIRE EXTINGUISHERS
- EXISTING WALL
- EXISTING 2 HOUR RATED PARTITION

SEATING /OCCUPANCY CALCULATIONS

DINING AREA: 848 SQ. FT. @ 15 S.F. PER PERSON	56 PERSONS
OUTSIDE DINING AREA: 420 SQ. FT. @ 15 S.F. PER PERSON	28 PERSONS (ALLOWED) 20 PERSONS (PROPOSED)
KITCHEN/PREP/RESTROOM: 1,284 SQ. FT. @ 200 S.F. PER PERSON	6 PERSONS
PROPOSED TOTAL OCCUPANCY	90 PERSONS (PROPOSED) (ALLOWED 150 PERSONS)

PER COUNTY OFFICIAL: BRIAN LONG 12/20/16

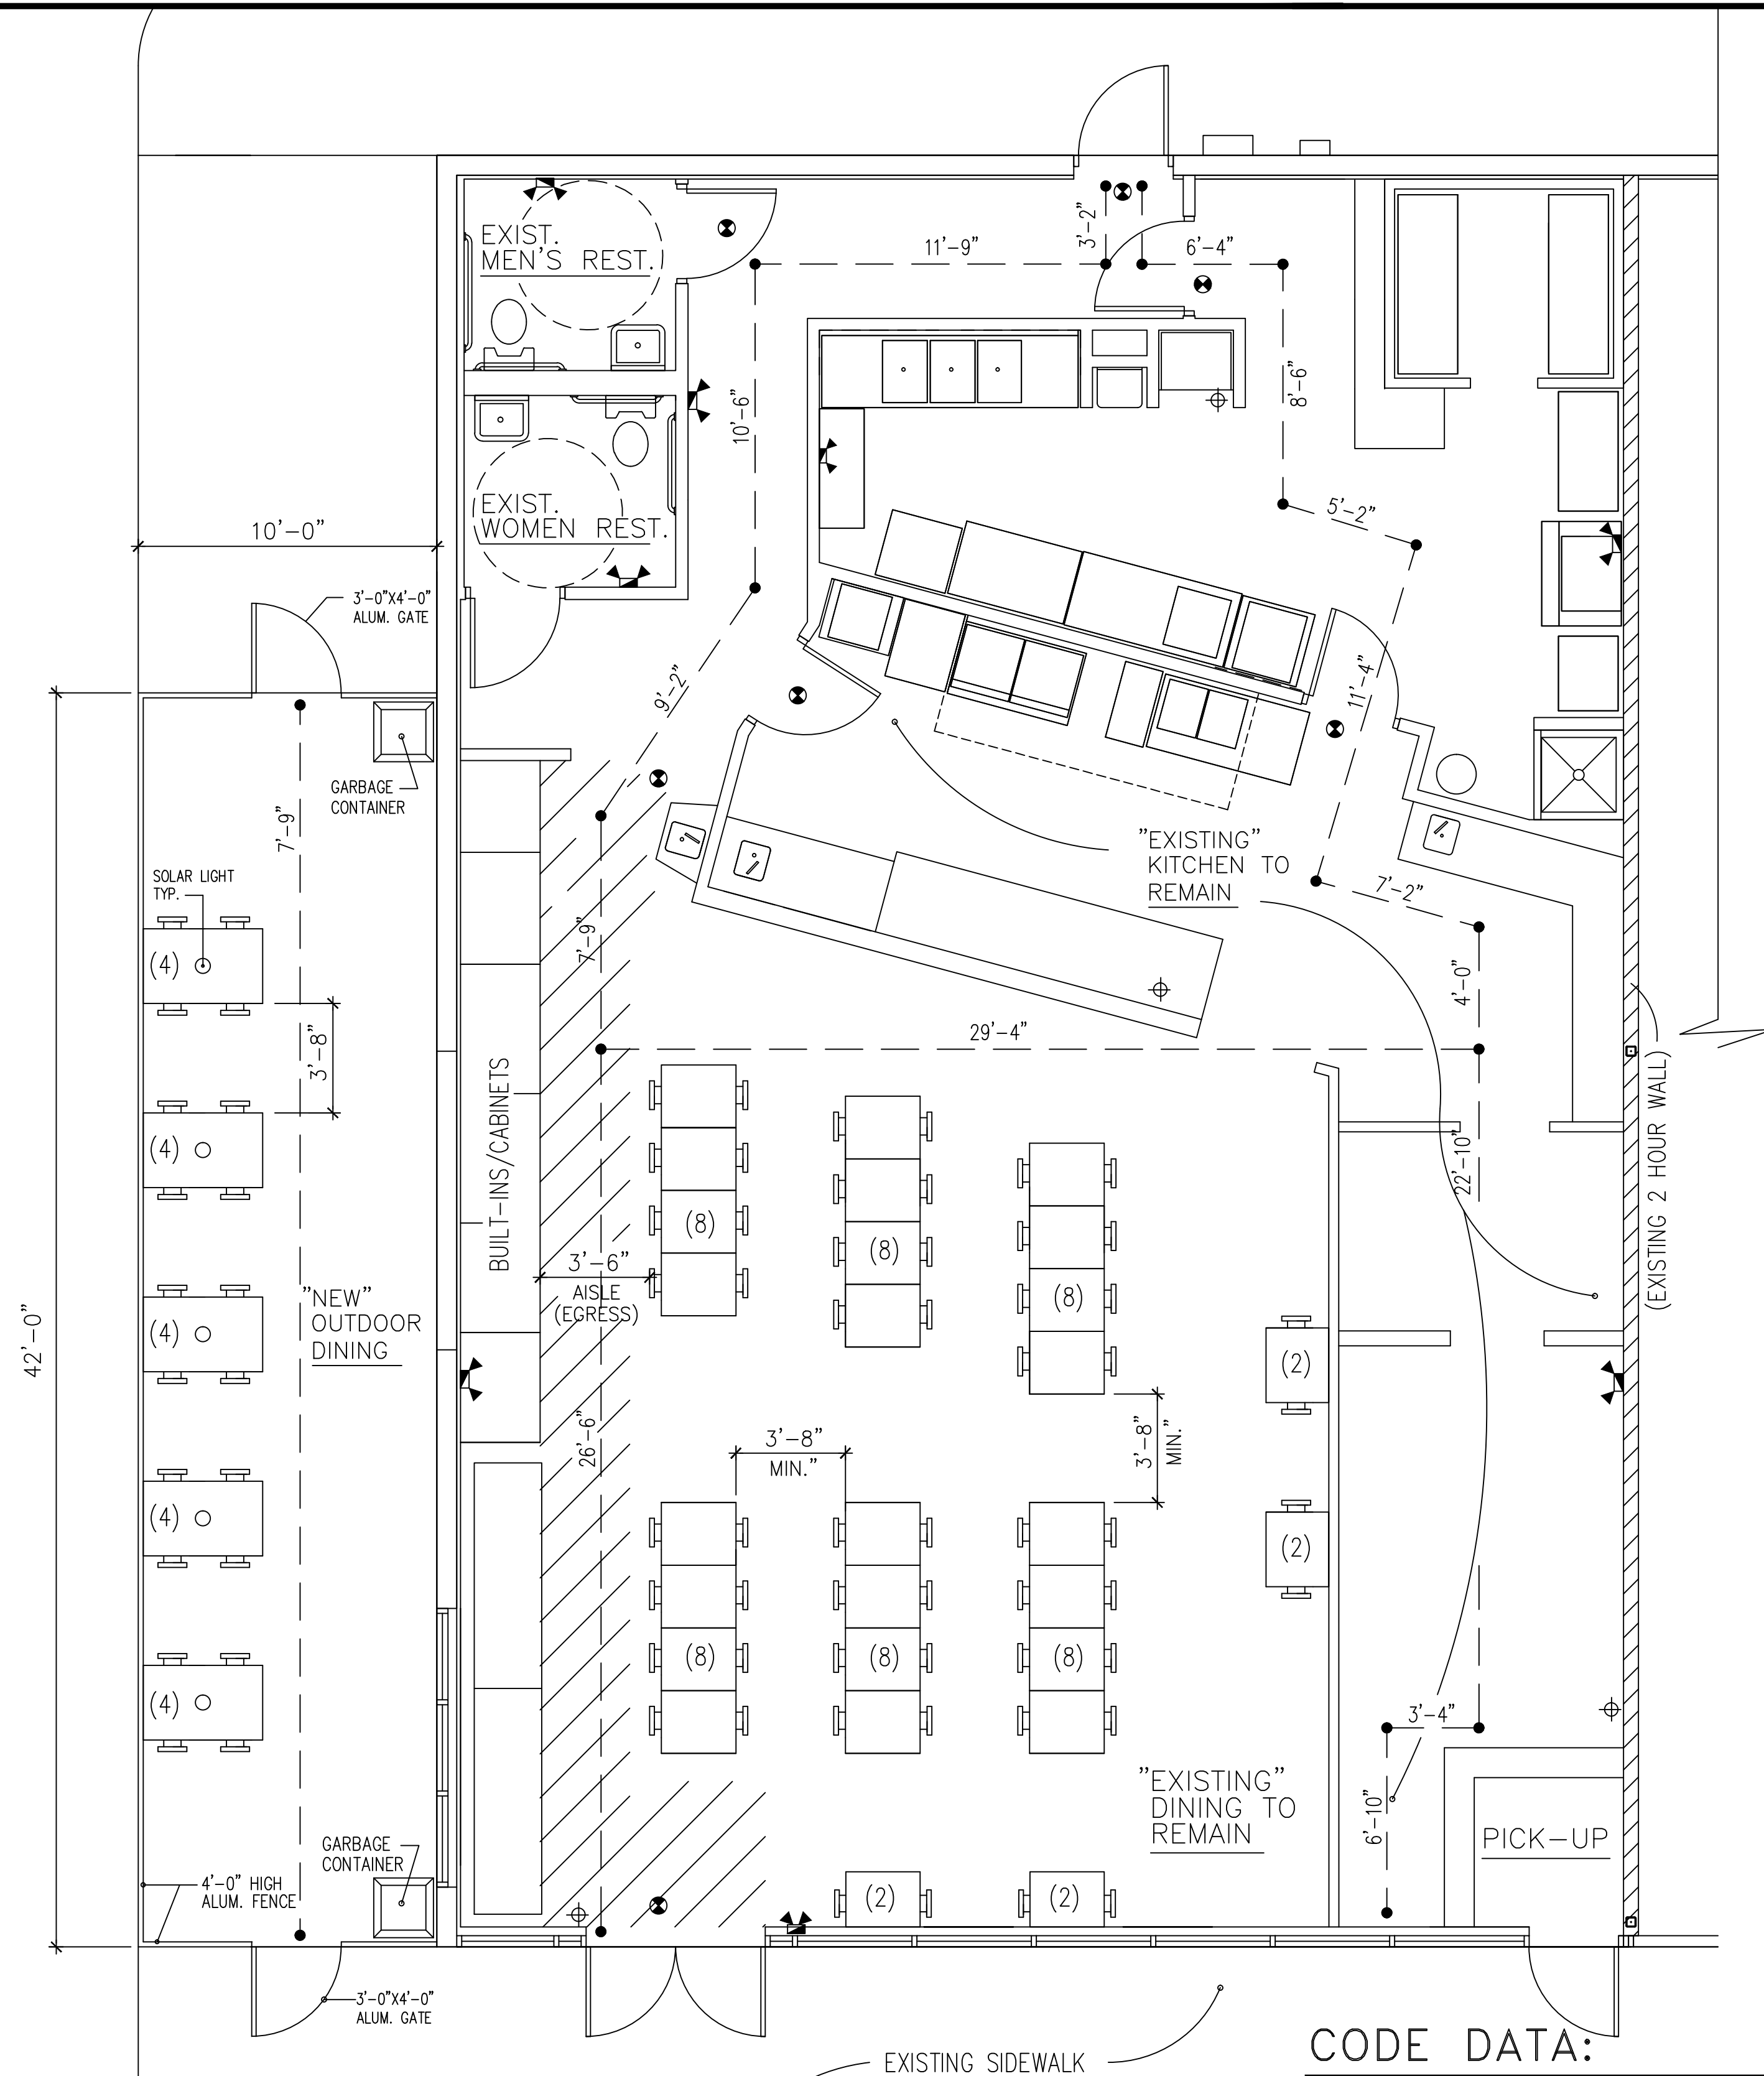

Proposed Floor and Life Safety Plan  
SCALE: 1/4" = 1'-0"

SCOPE OF WORK:

- EXISTING RESTAURANT-INDOOR TO REMAIN
- "ADD" NEW OUTDOOR DINING ON EXISTING SIDEWALK
- ADD EXTERIOR GRADE TABLES AND CHAIRS W/ SOLAR LIGHTING.
- ADD 48" HIGH ALUMINUM FENCE AROUND SPACE

CODE DATA:

- "V" = 139 MPH
- DESIGN PER 2014 FLORIDA BUILDING CODE.
- 2014 FLORIDA FIRE PREVENTION CODE, 5TH EDITION W/ LIFE SAFETY NFPA 101, 12TH EDITION.
- 2011 NATIONAL ELECTRICAL CODE.
- LEVEL 2 EXIST. BUILDING RENOVATION.
- ONE STORY; TYPE III CONSTRUCTION
- RISK FACTOR II, ENCLOSED EXPOSURE 'B';
- TOTAL BUILDING HT. = 22'-9"±
- 100% SPRINKLED
- PROPOSED OUTDOOR DINING AREA: 400 SQ. FT.
- OCCUPANCY: GROUP 'B' BUSINESS